


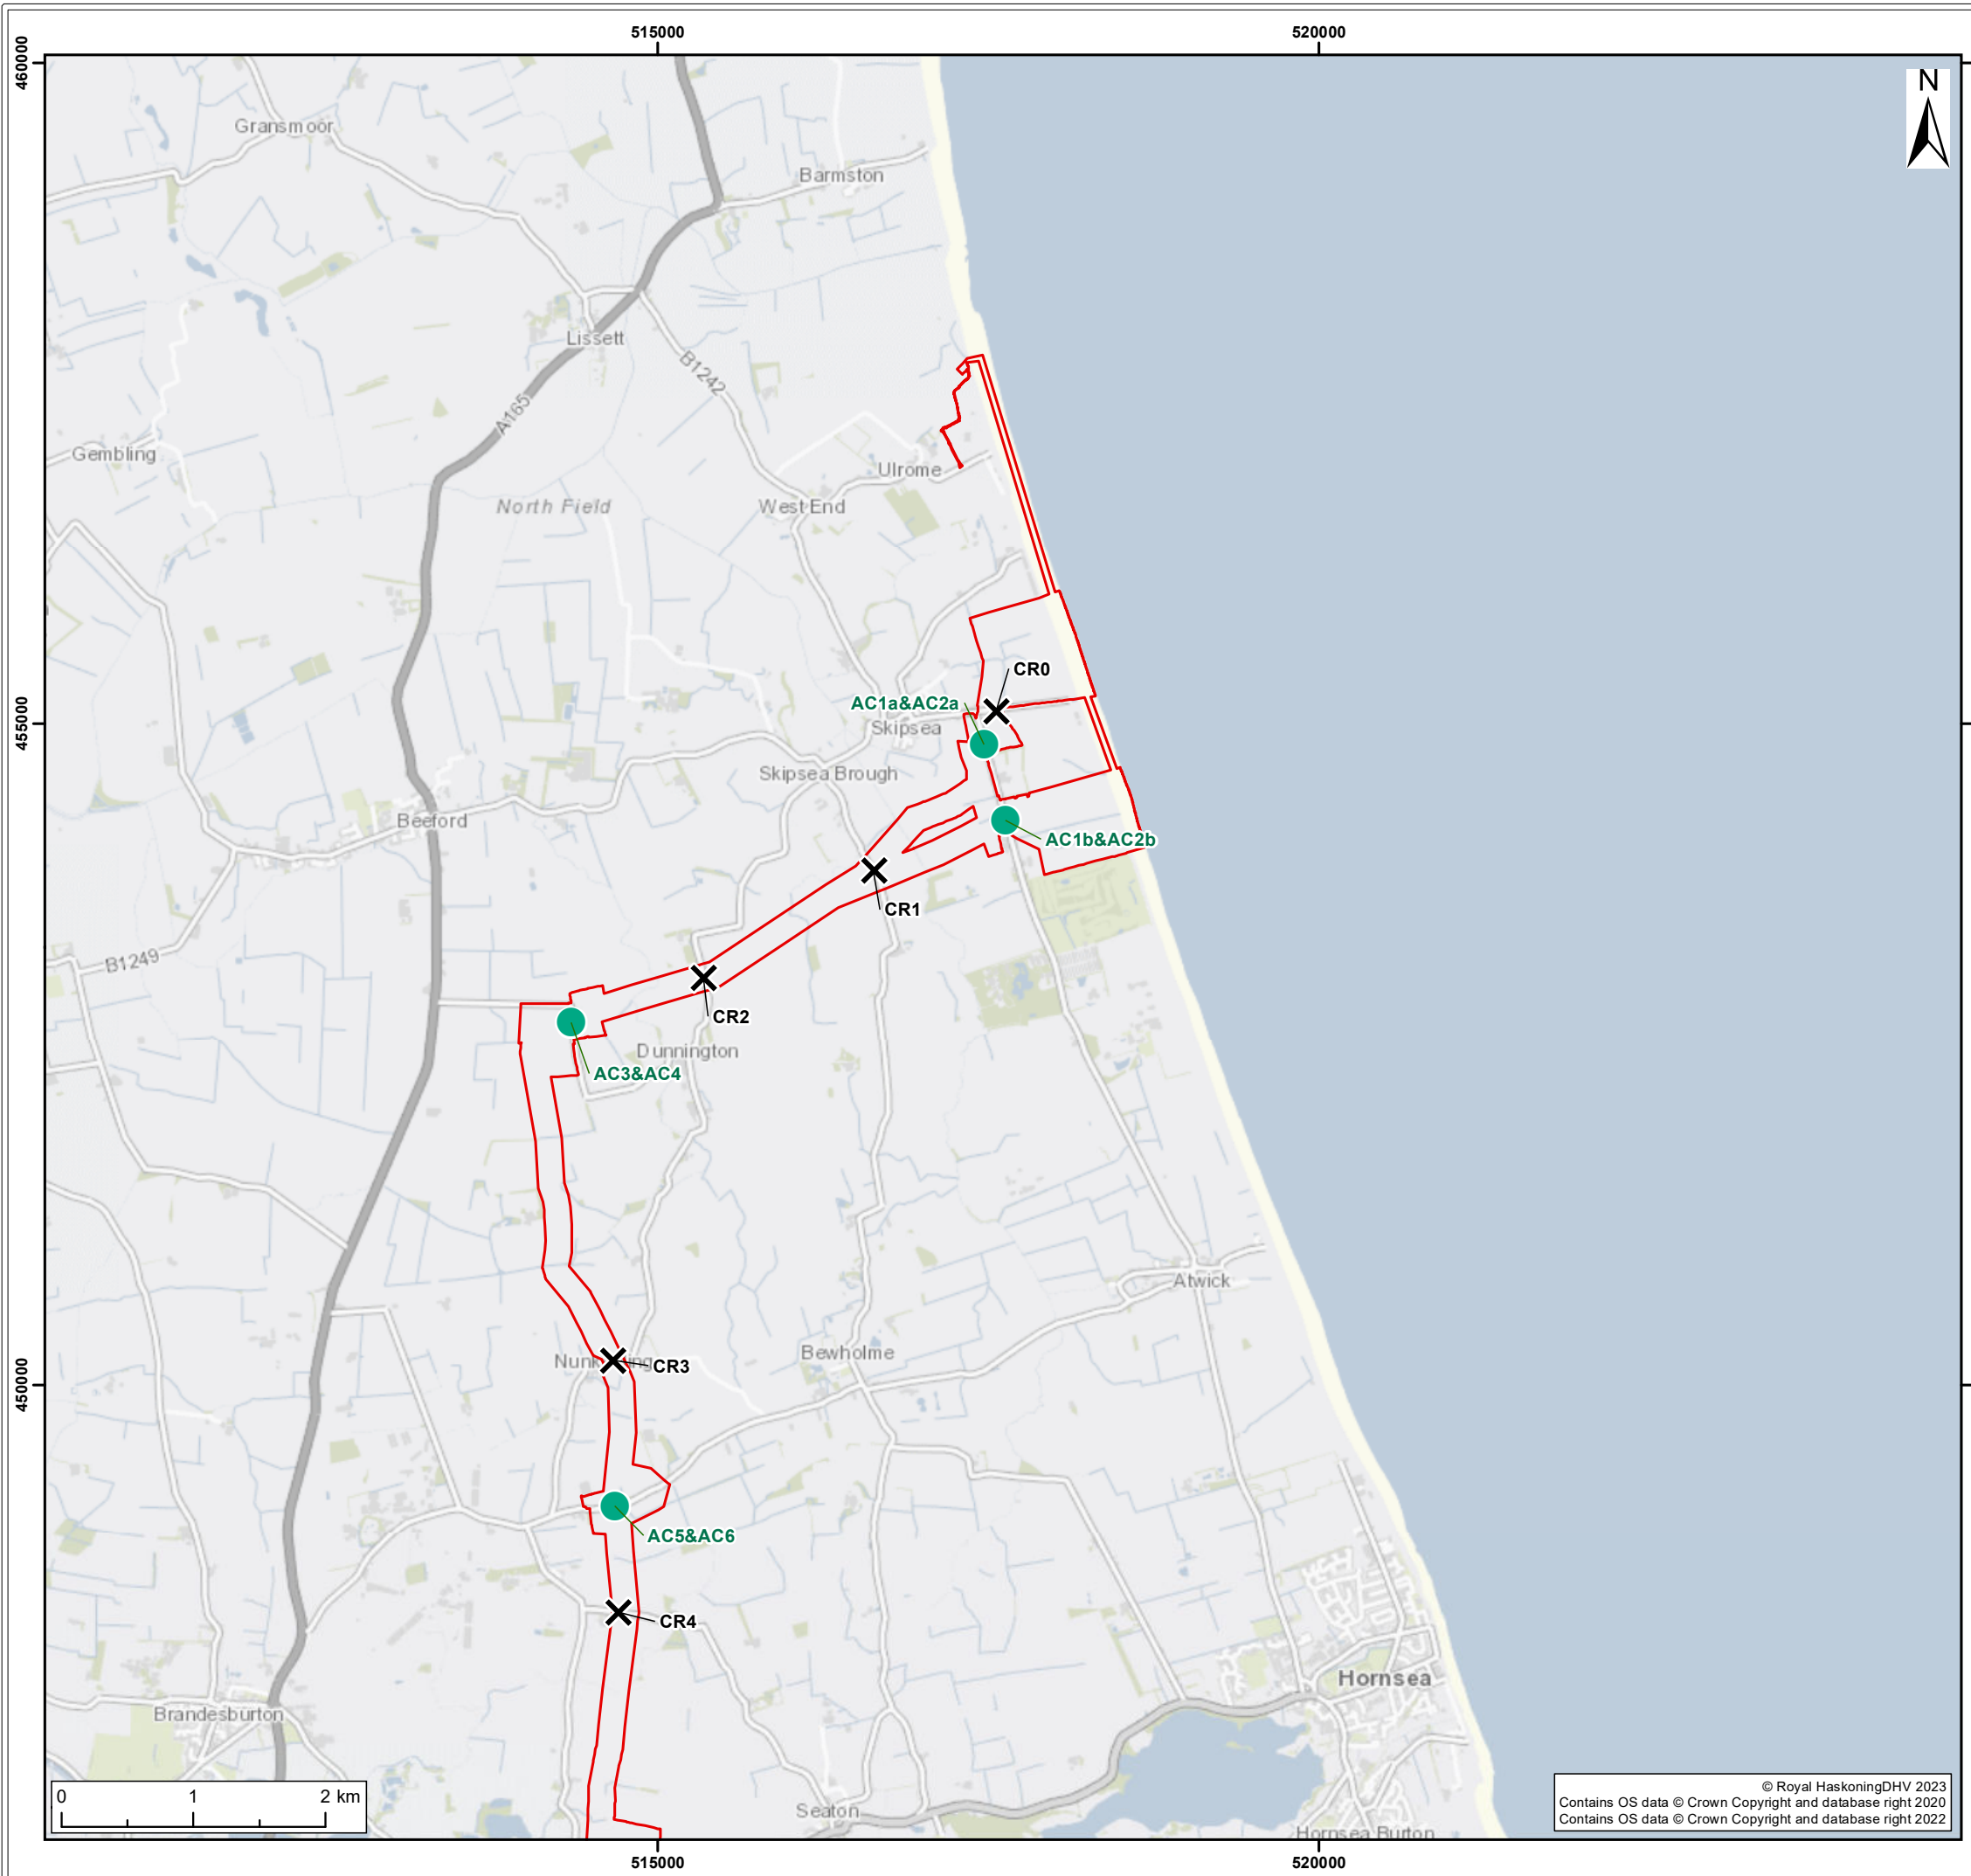

Legend:


- Onshore Development Area
- Haul Road Crossings
- Accesses

S2	P01	09/03/2023	Suitable for Information	SB		
SUI	REV	DATE	DESCRIPTION	DRW	CHK	APR

Title:

Proposed Accesses and Crossings

Figure: 24-2a	Drawing No: PC2340-RHD-ON-ZZ-DR-Z-0452		
Co-ordinate system: British National Grid		Page Size: A3	Scale: 1:50,000
Project: Dogger Bank South Offshore Wind Farms		Report: Preliminary Environmental Information Report	

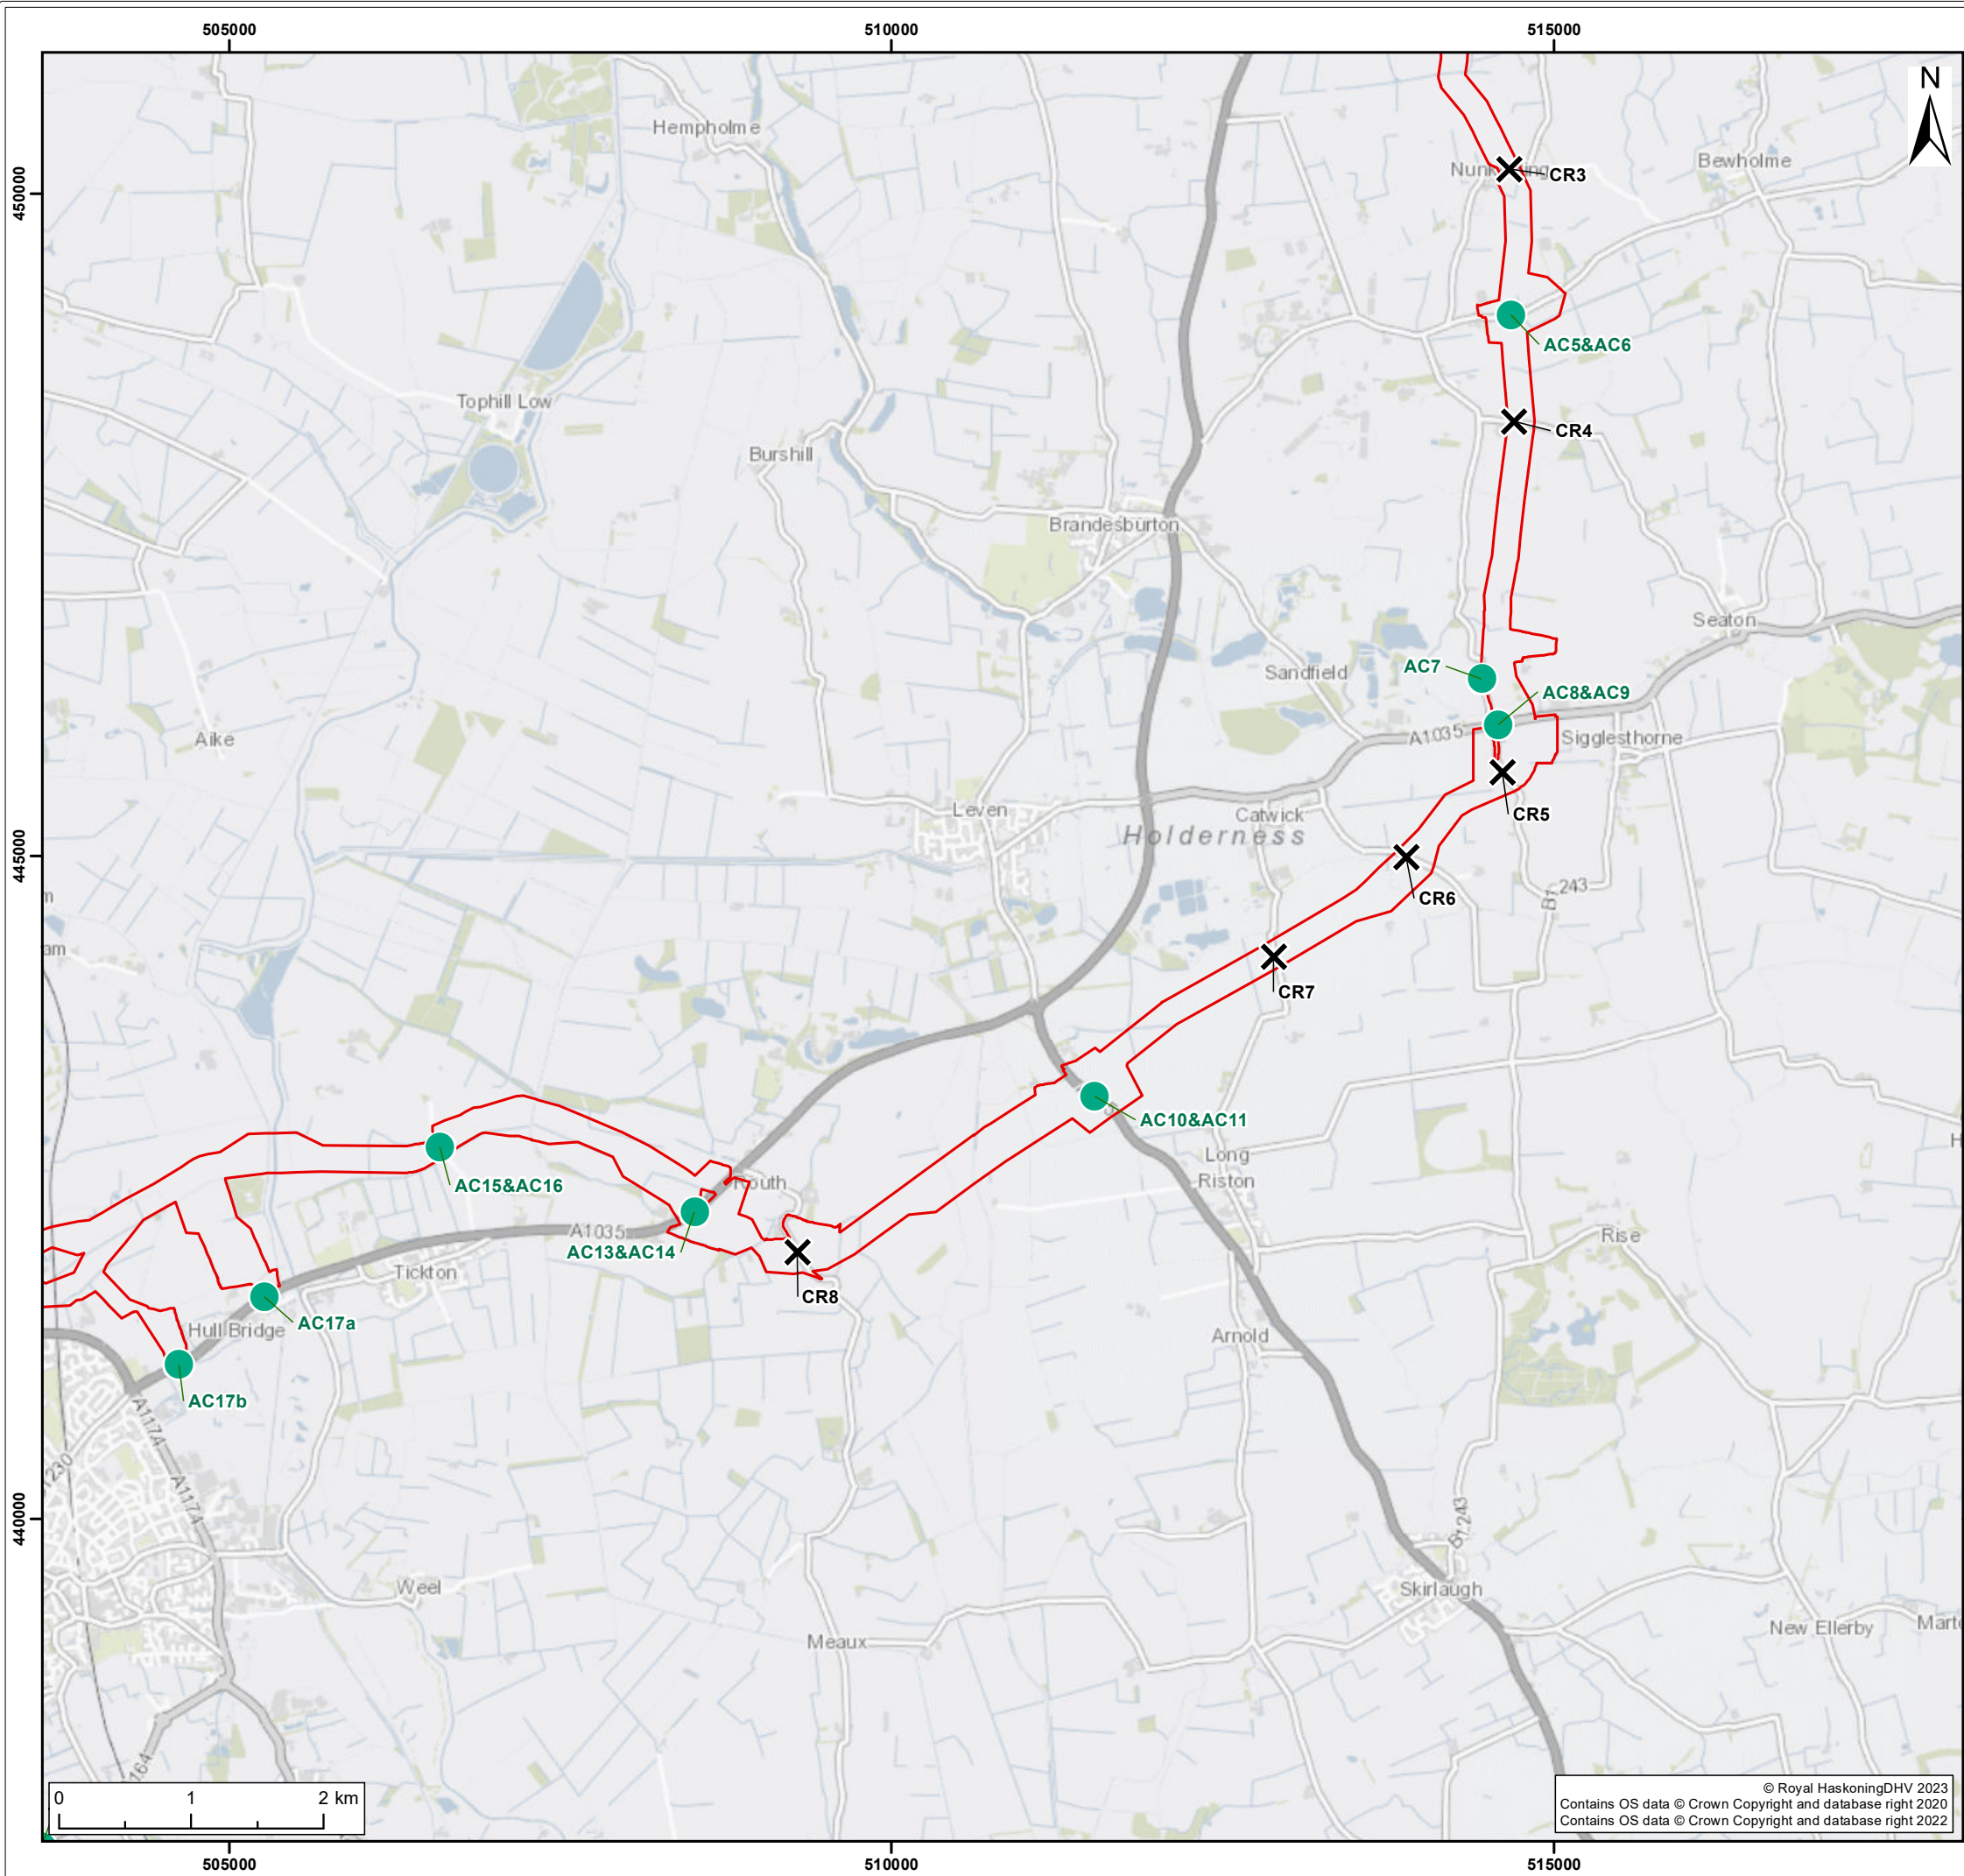

- Legend:
- Onshore Development Area
 - Haul Road Crossings
 - Accesses


S2	P01	09/03/2023	Suitable for Information	SB		
SUI	REV	DATE	DESCRIPTION	DRW	CHK	APR

Title:

Proposed Accesses and Crossings

Figure: 24-2b	Drawing No: PC2340-RHD-ON-ZZ-DR-Z-0452		
Co-ordinate system: British National Grid		Page Size: A3	Scale: 1:50,000
Project: Dogger Bank South Offshore Wind Farms		Report: Preliminary Environmental Information Report	



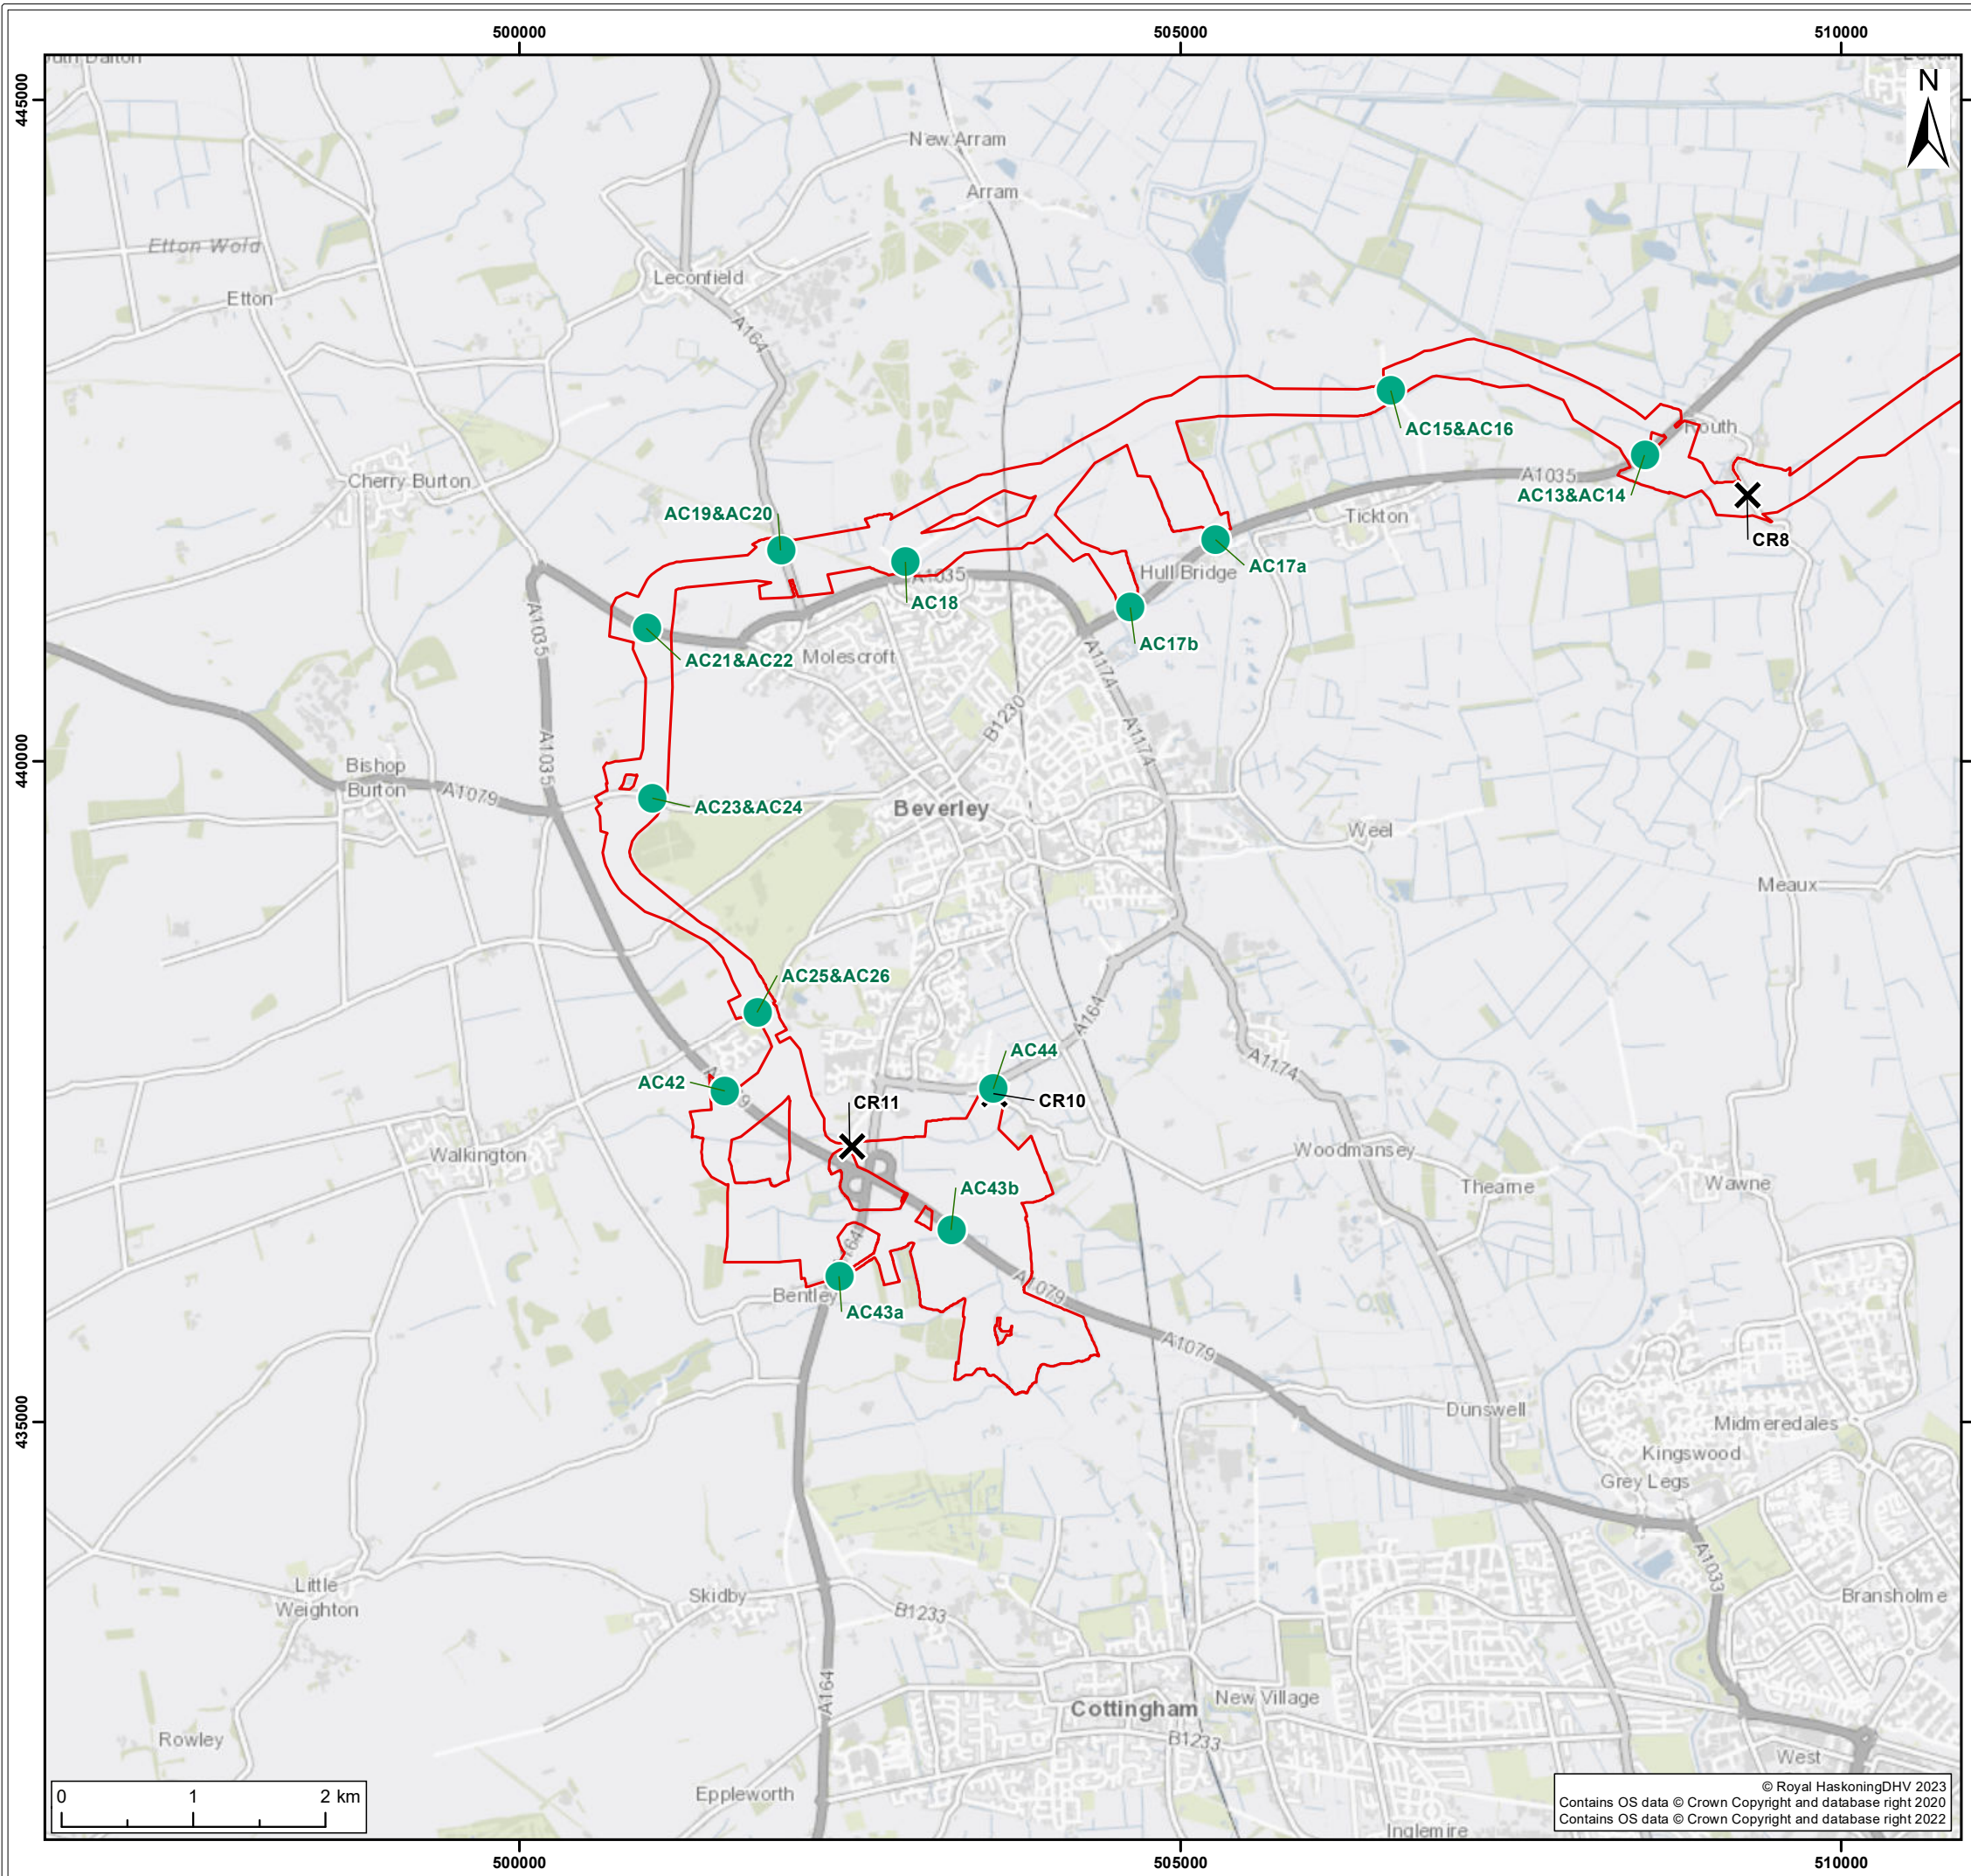

Legend:


- Onshore Development Area
- Haul Road Crossings
- Accesses

S2	P01	09/03/2023	Suitable for Information	SB		
SUI	REV	DATE	DESCRIPTION	DRW	CHK	APR

Title:
Proposed Accesses and Crossings

Figure: 24-2c	Drawing No: PC2340-RHD-ON-ZZ-DR-Z-0452		
Co-ordinate system: British National Grid		Page Size: A3	Scale: 1:50,000
Project: Dogger Bank South Offshore Wind Farms		Report: Preliminary Environmental Information Report	

© Royal HaskoningDHV 2023
Contains OS data © Crown Copyright and database right 2020
Contains OS data © Crown Copyright and database right 2022

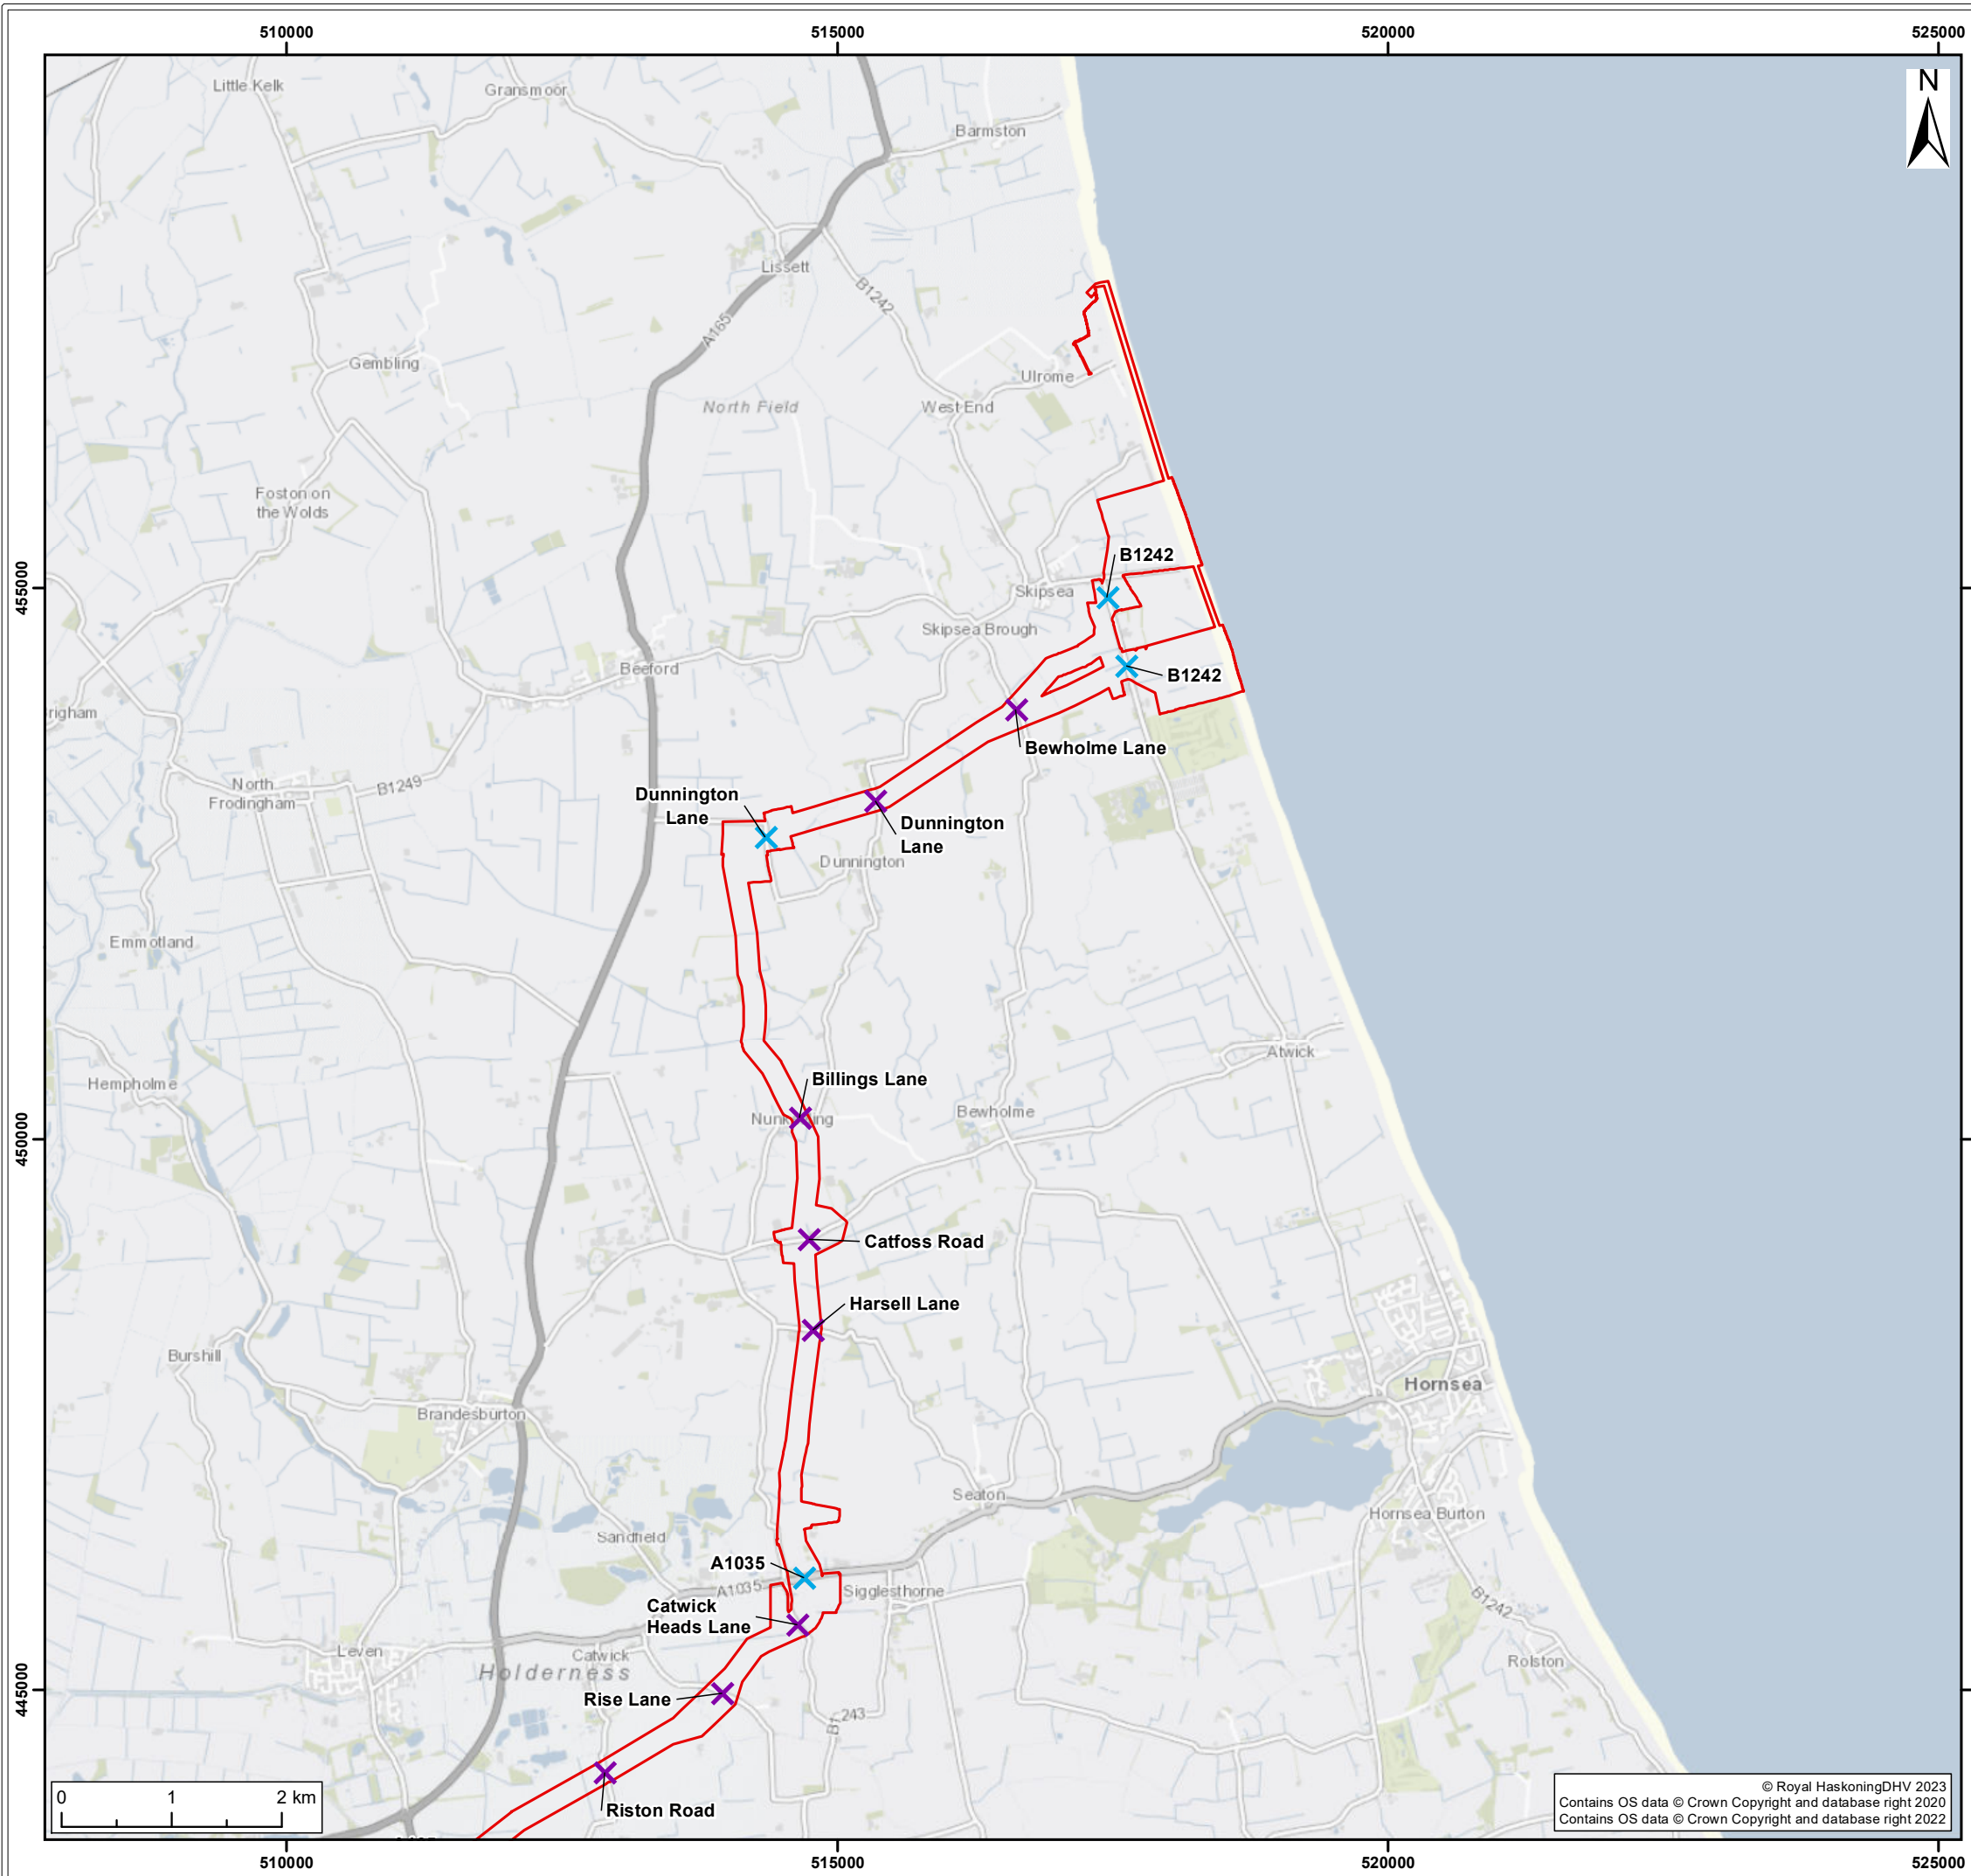

- Legend:
- Onshore Development Area
 - Proposed Open Cut Crossing
 - Proposed Trenchless Crossings


S2	P01	09/03/2023	Suitable for Information	SB		
SUI	REV	DATE	DESCRIPTION	DRW	CHK	APR

Title:

Proposed Locations of Onshore Export Cable Crossing Locations

Figure: 24-3a		Drawing No: PC2340-RHD-ON-ZZ-DR-Z-0453	
Co-ordinate system: British National Grid		Page Size: A3	Scale: 1:60,000
Project: Dogger Bank South Offshore Wind Farms		Report: Preliminary Environmental Information Report	



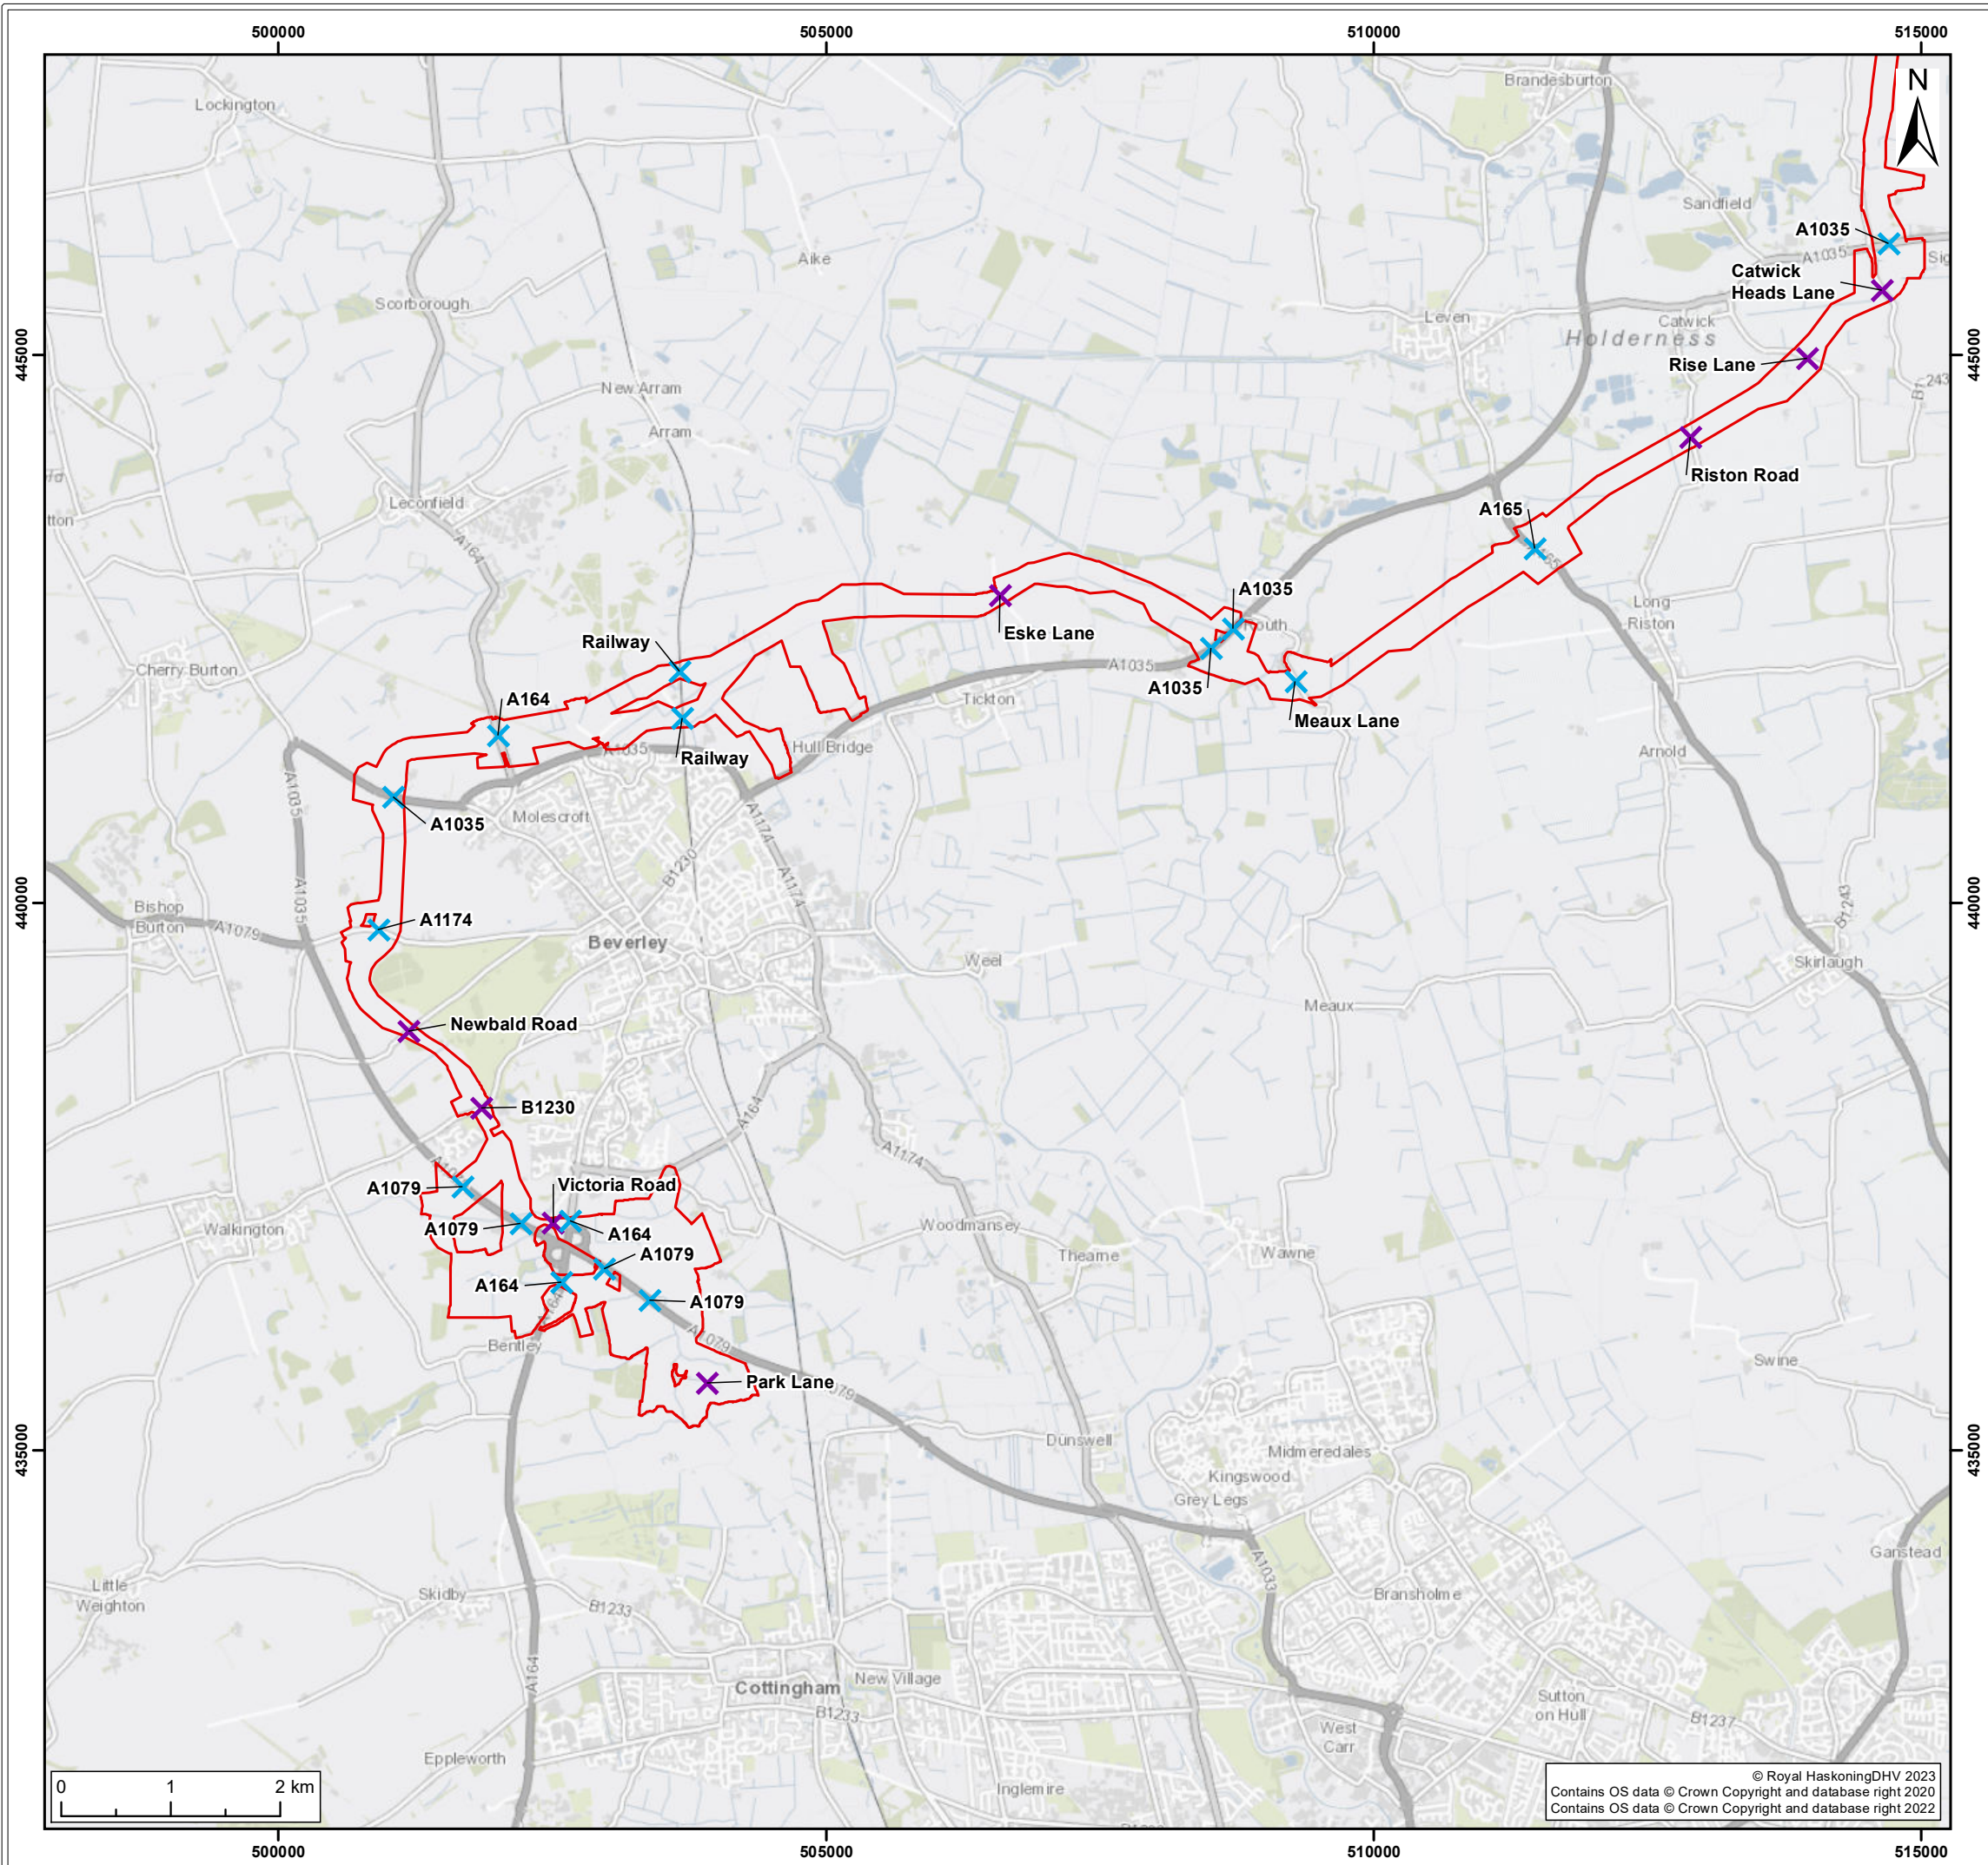

- Legend:
- Onshore Development Area
 - Proposed Open Cut Crossing
 - Proposed Trenchless Crossings


S2	P01	09/03/2023	Suitable for Information	SB		
SUI	REV	DATE	DESCRIPTION	DRW	CHK	APR

Title:

Proposed Locations of Onshore Export Cable Crossing Locations

Figure: 24-3b		Drawing No: PC2340-RHD-ON-ZZ-DR-Z-0453	
Co-ordinate system: British National Grid		Page Size: A3	Scale: 1:60,000
Project: Dogger Bank South Offshore Wind Farms		Report: Preliminary Environmental Information Report	



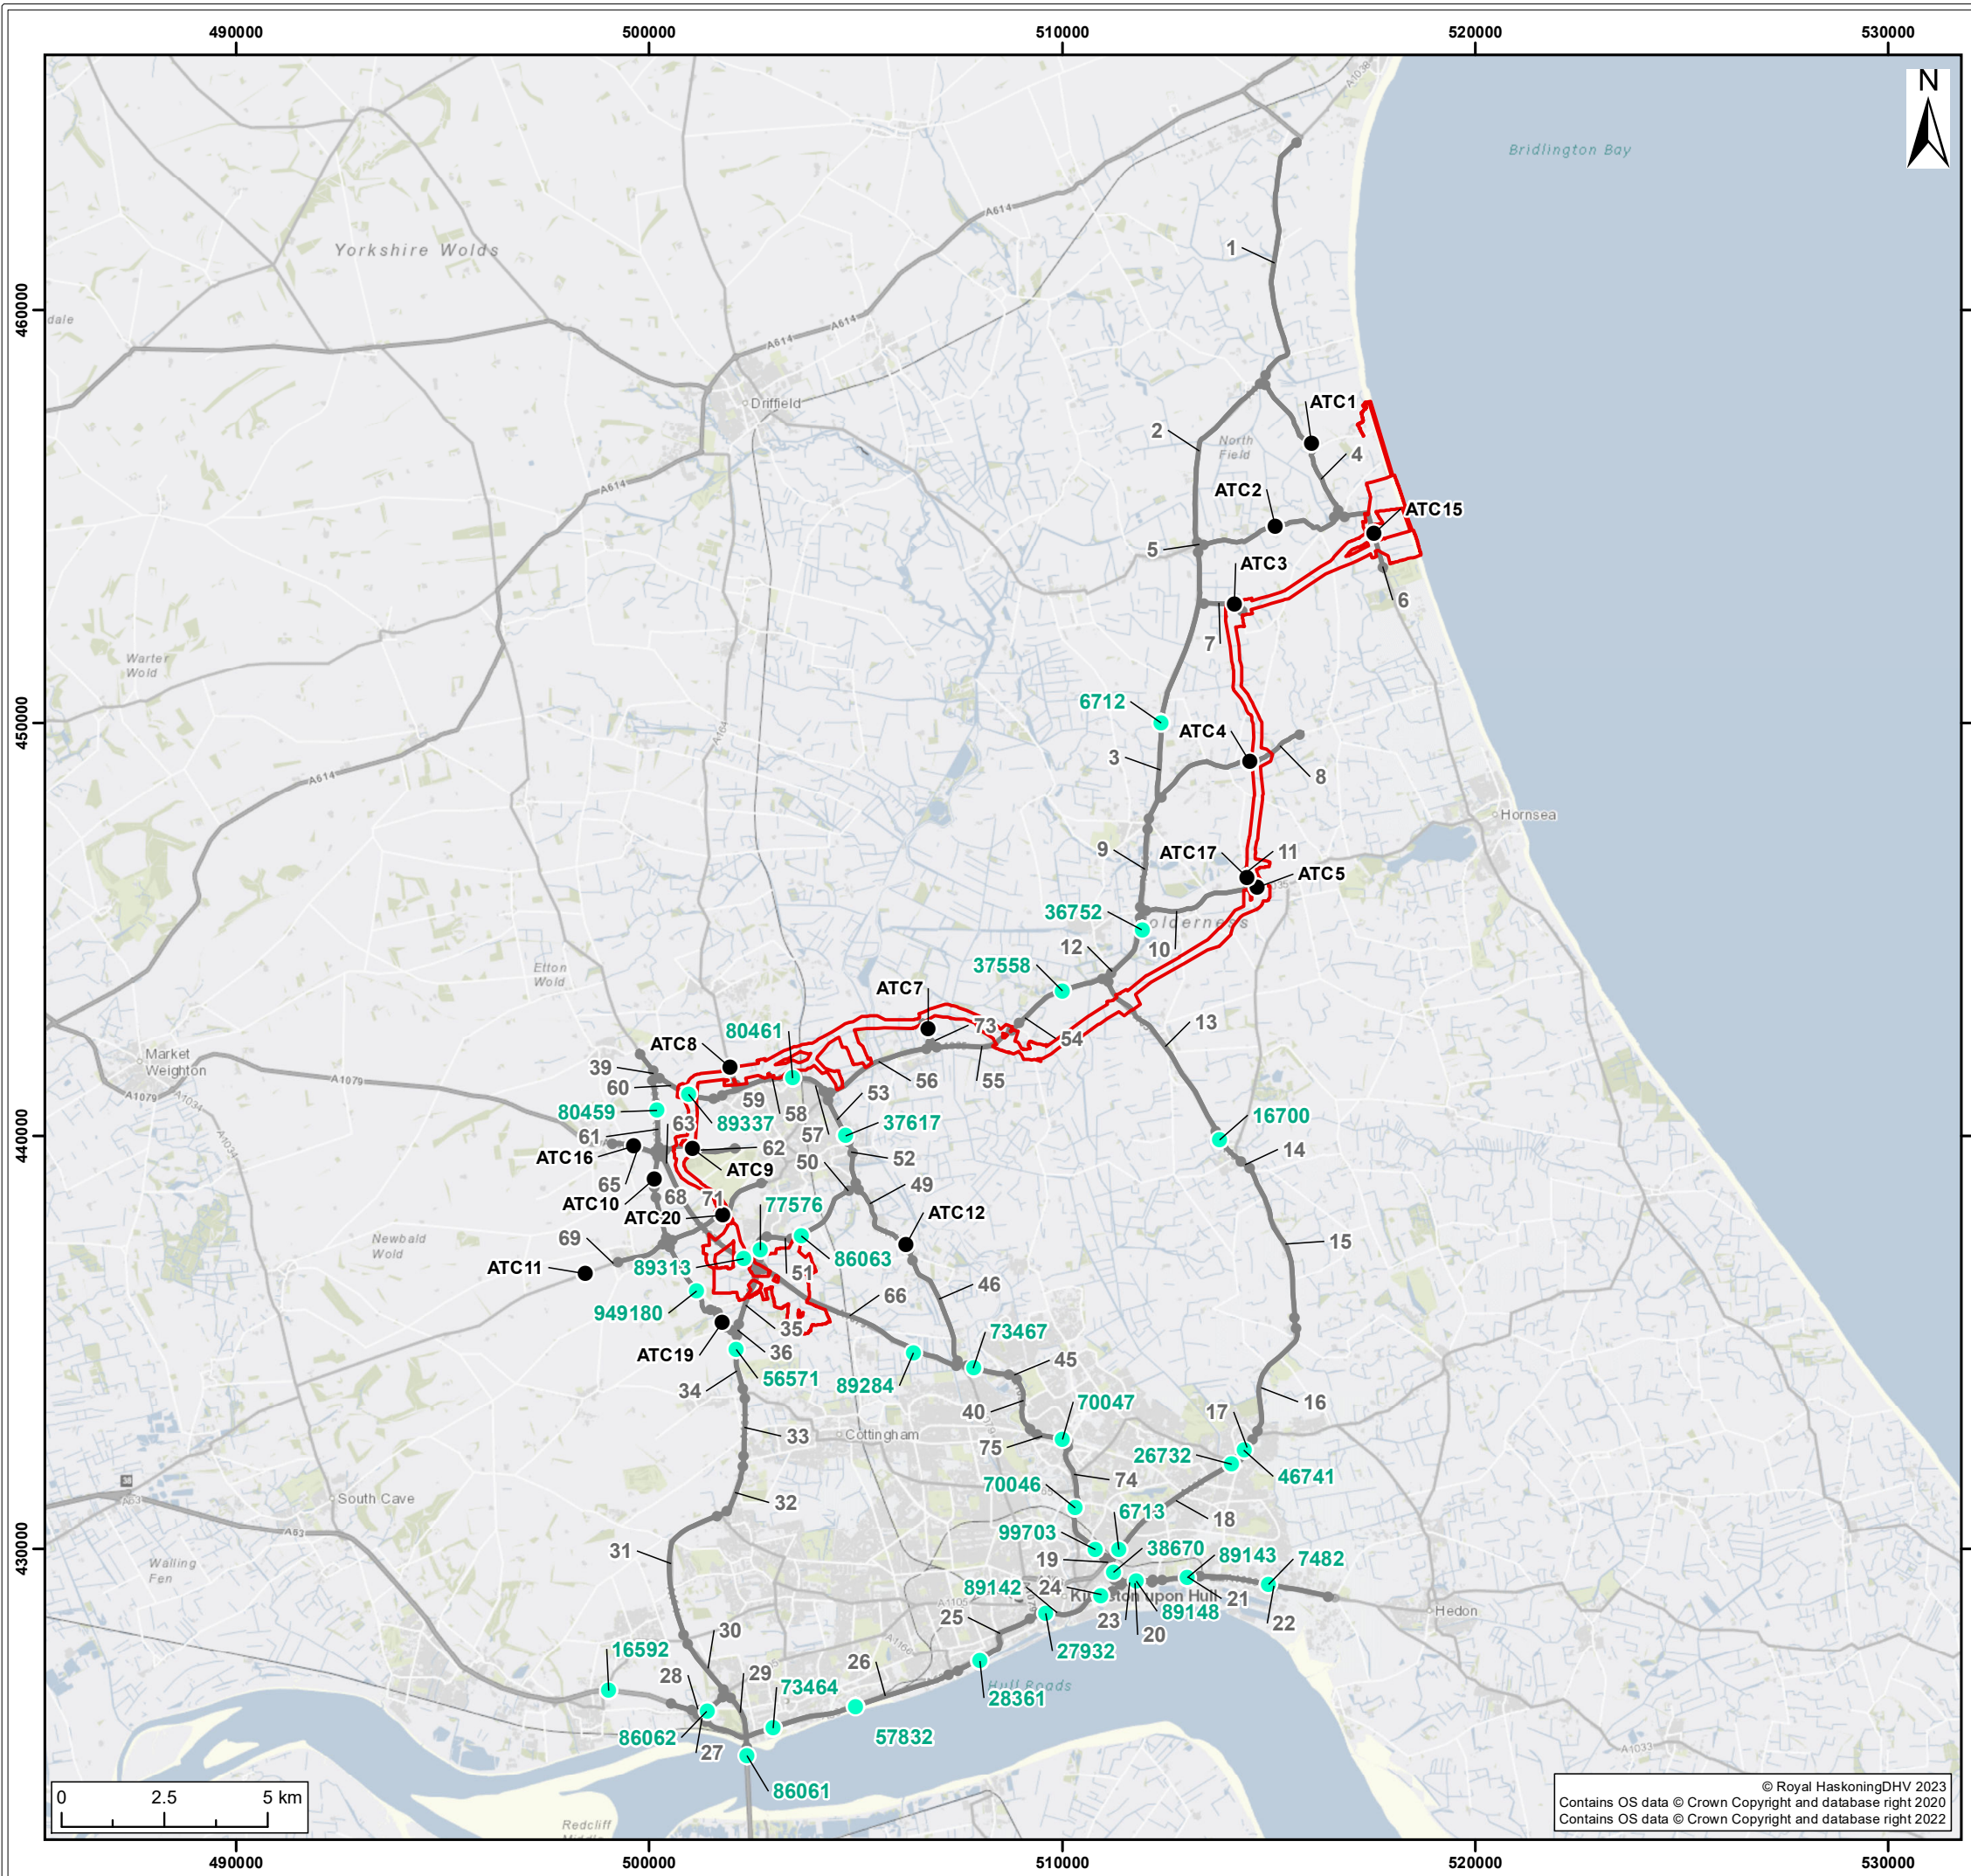

- Legend:
- Onshore Development Area
 - Road Links
 - Automatic Traffic Counts
 - Department of Transport traffic counter locations


S2	P01	09/03/2023	Suitable for Information	SB	CB	ST
SUI	REV	DATE	DESCRIPTION	DRW	CHK	APR

Title:

Traffic Survey Locations

Figure: 24-1-1		Drawing No: PC2340-RHD-ON-ZZ-DR-Z-0488	
Co-ordinate system: British National Grid		Page Size: A3	Scale: 1:160,000
Project: Dogger Bank South Offshore Wind Farms		Report: Transport Assessment	




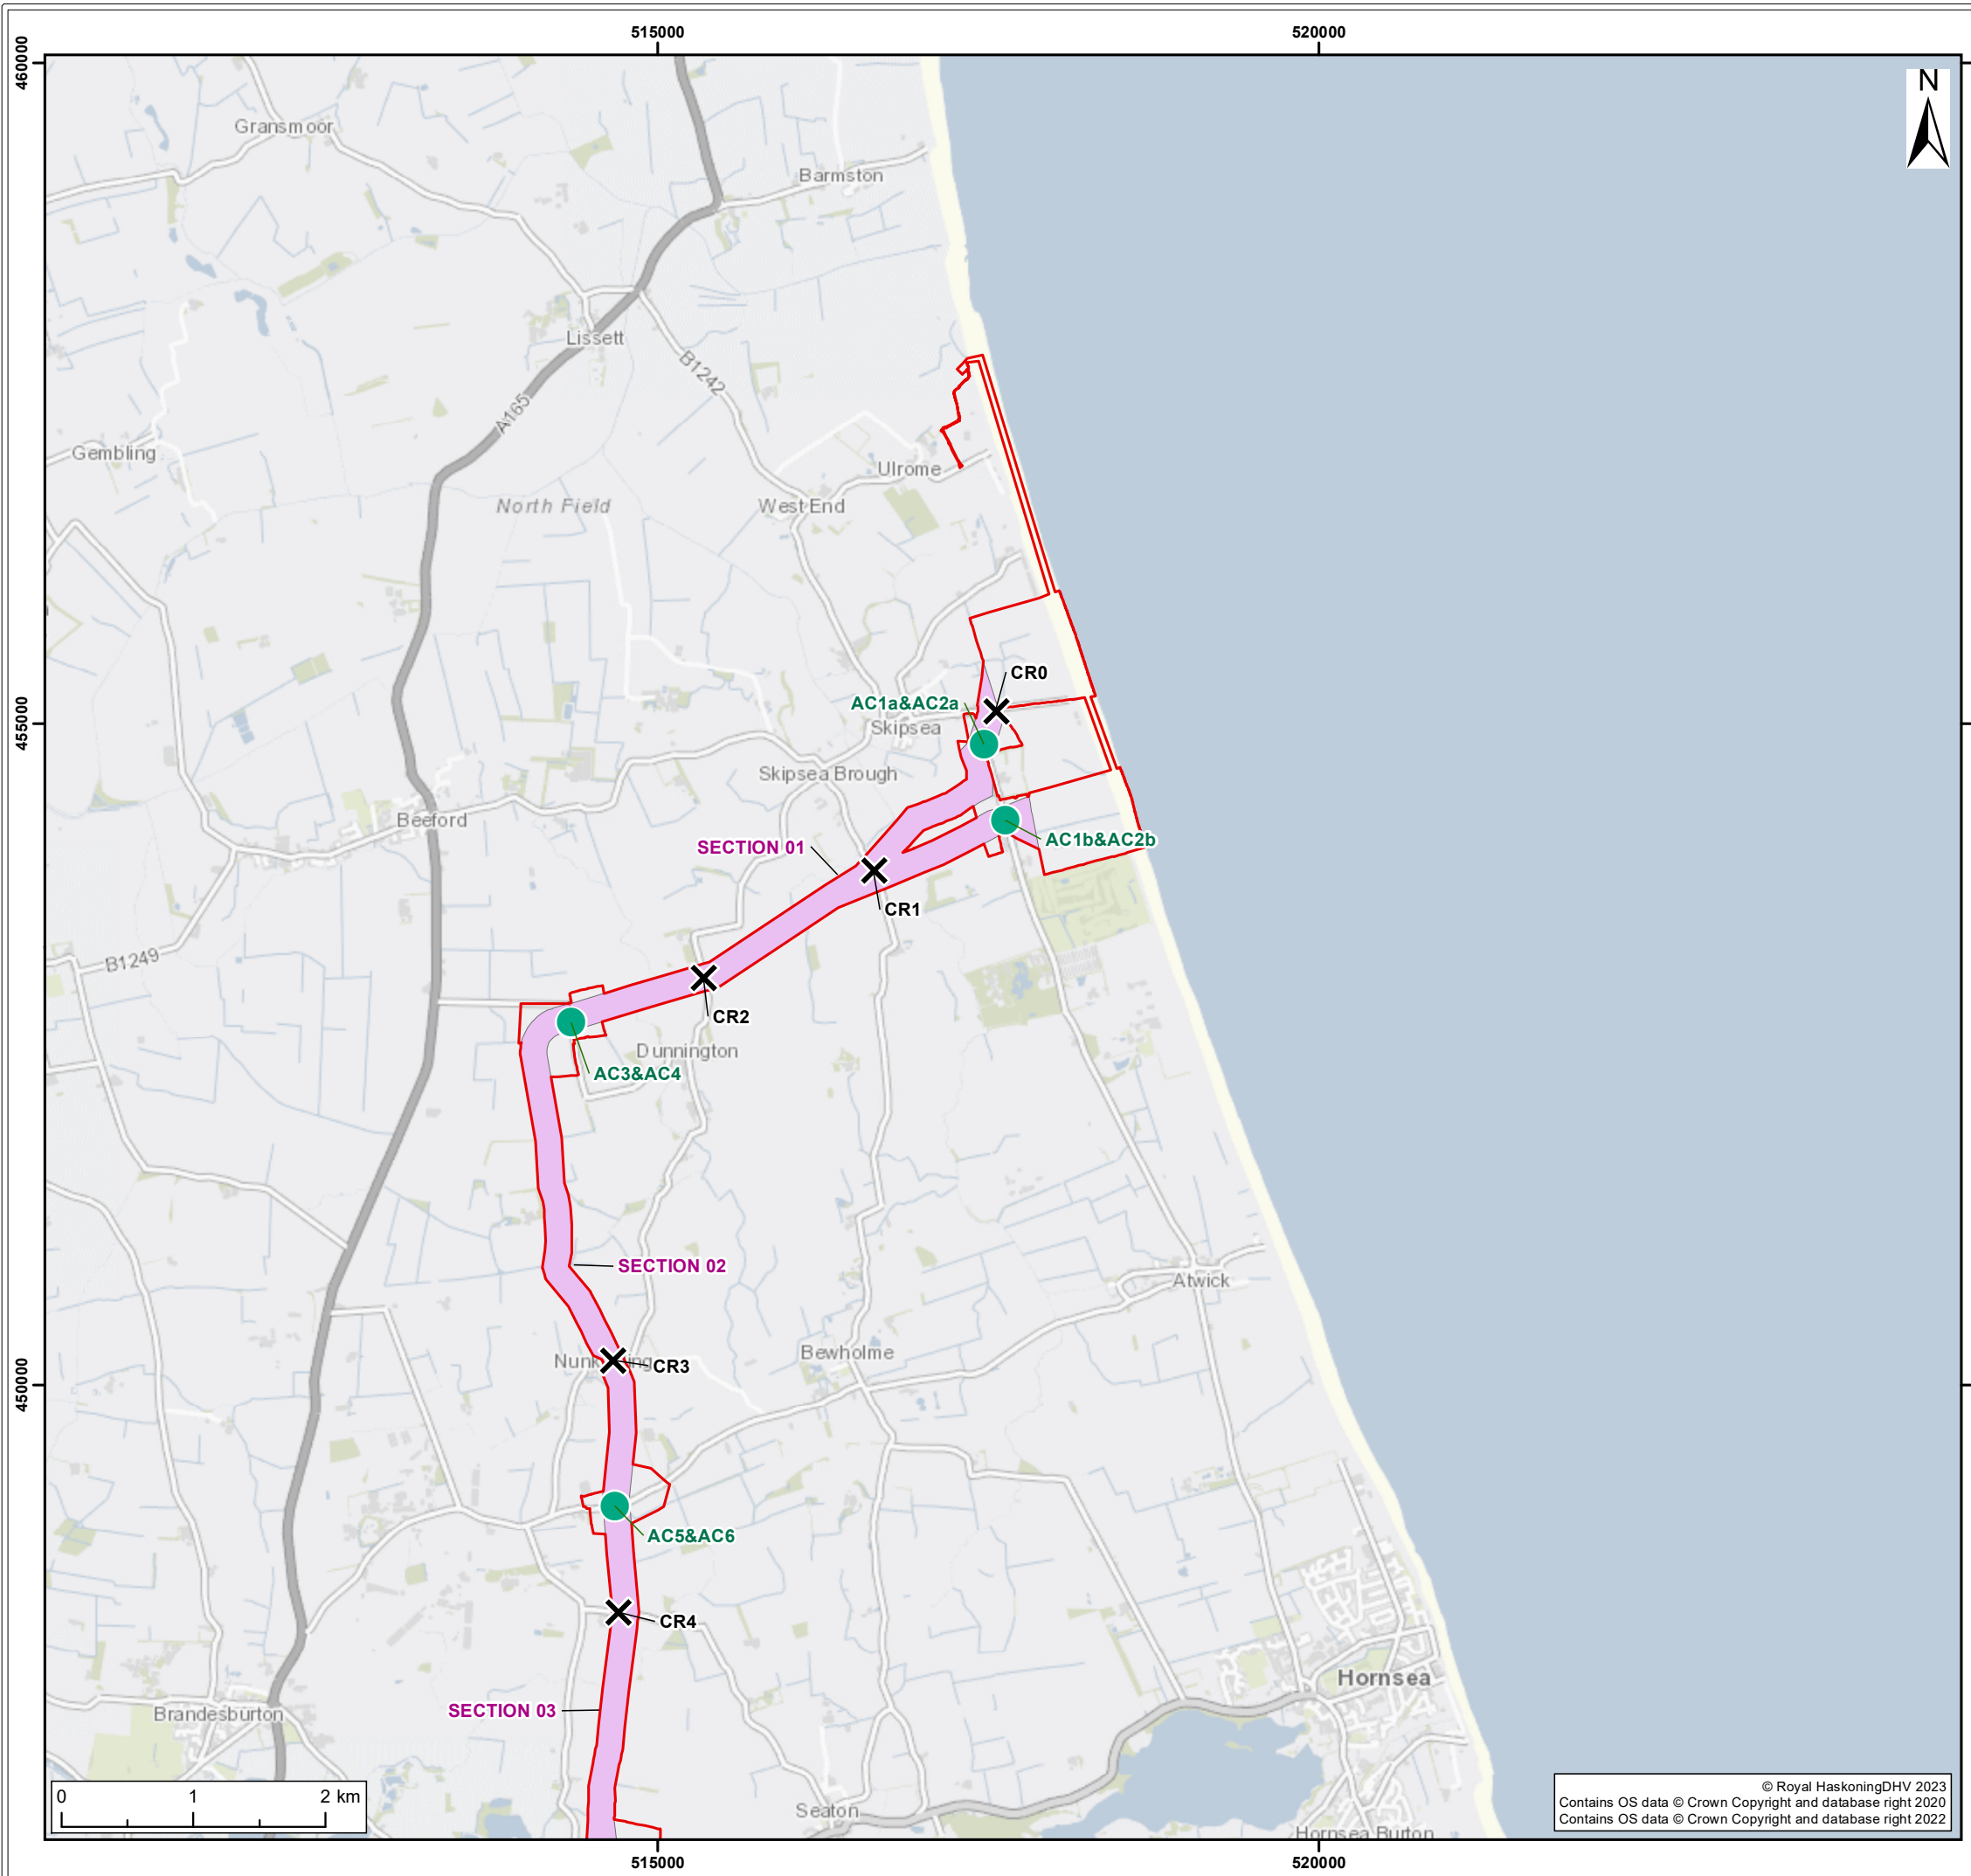

- Legend:
- Onshore Development Area
 - Cable Route Sections
 - Substation Zones
 - ✕ Haul Road Crossings
 - Accesses


0000364

S2	P01	09/03/2023	Suitable for Information	SB	CB	ST
SUI	REV	DATE	DESCRIPTION	DRW	CHK	APR
Title:						
Proposed Accesses and Crossings						
Figure: 24-1-2a		Drawing No: PC2340-RHD-ON-ZZ-DR-Z-0489				
Co-ordinate system:			Page Size:	Scale:		
British National Grid			A3	1:50,000		
Project:			Report:			
Dogger Bank South Offshore Wind Farms			Transport Assessment			

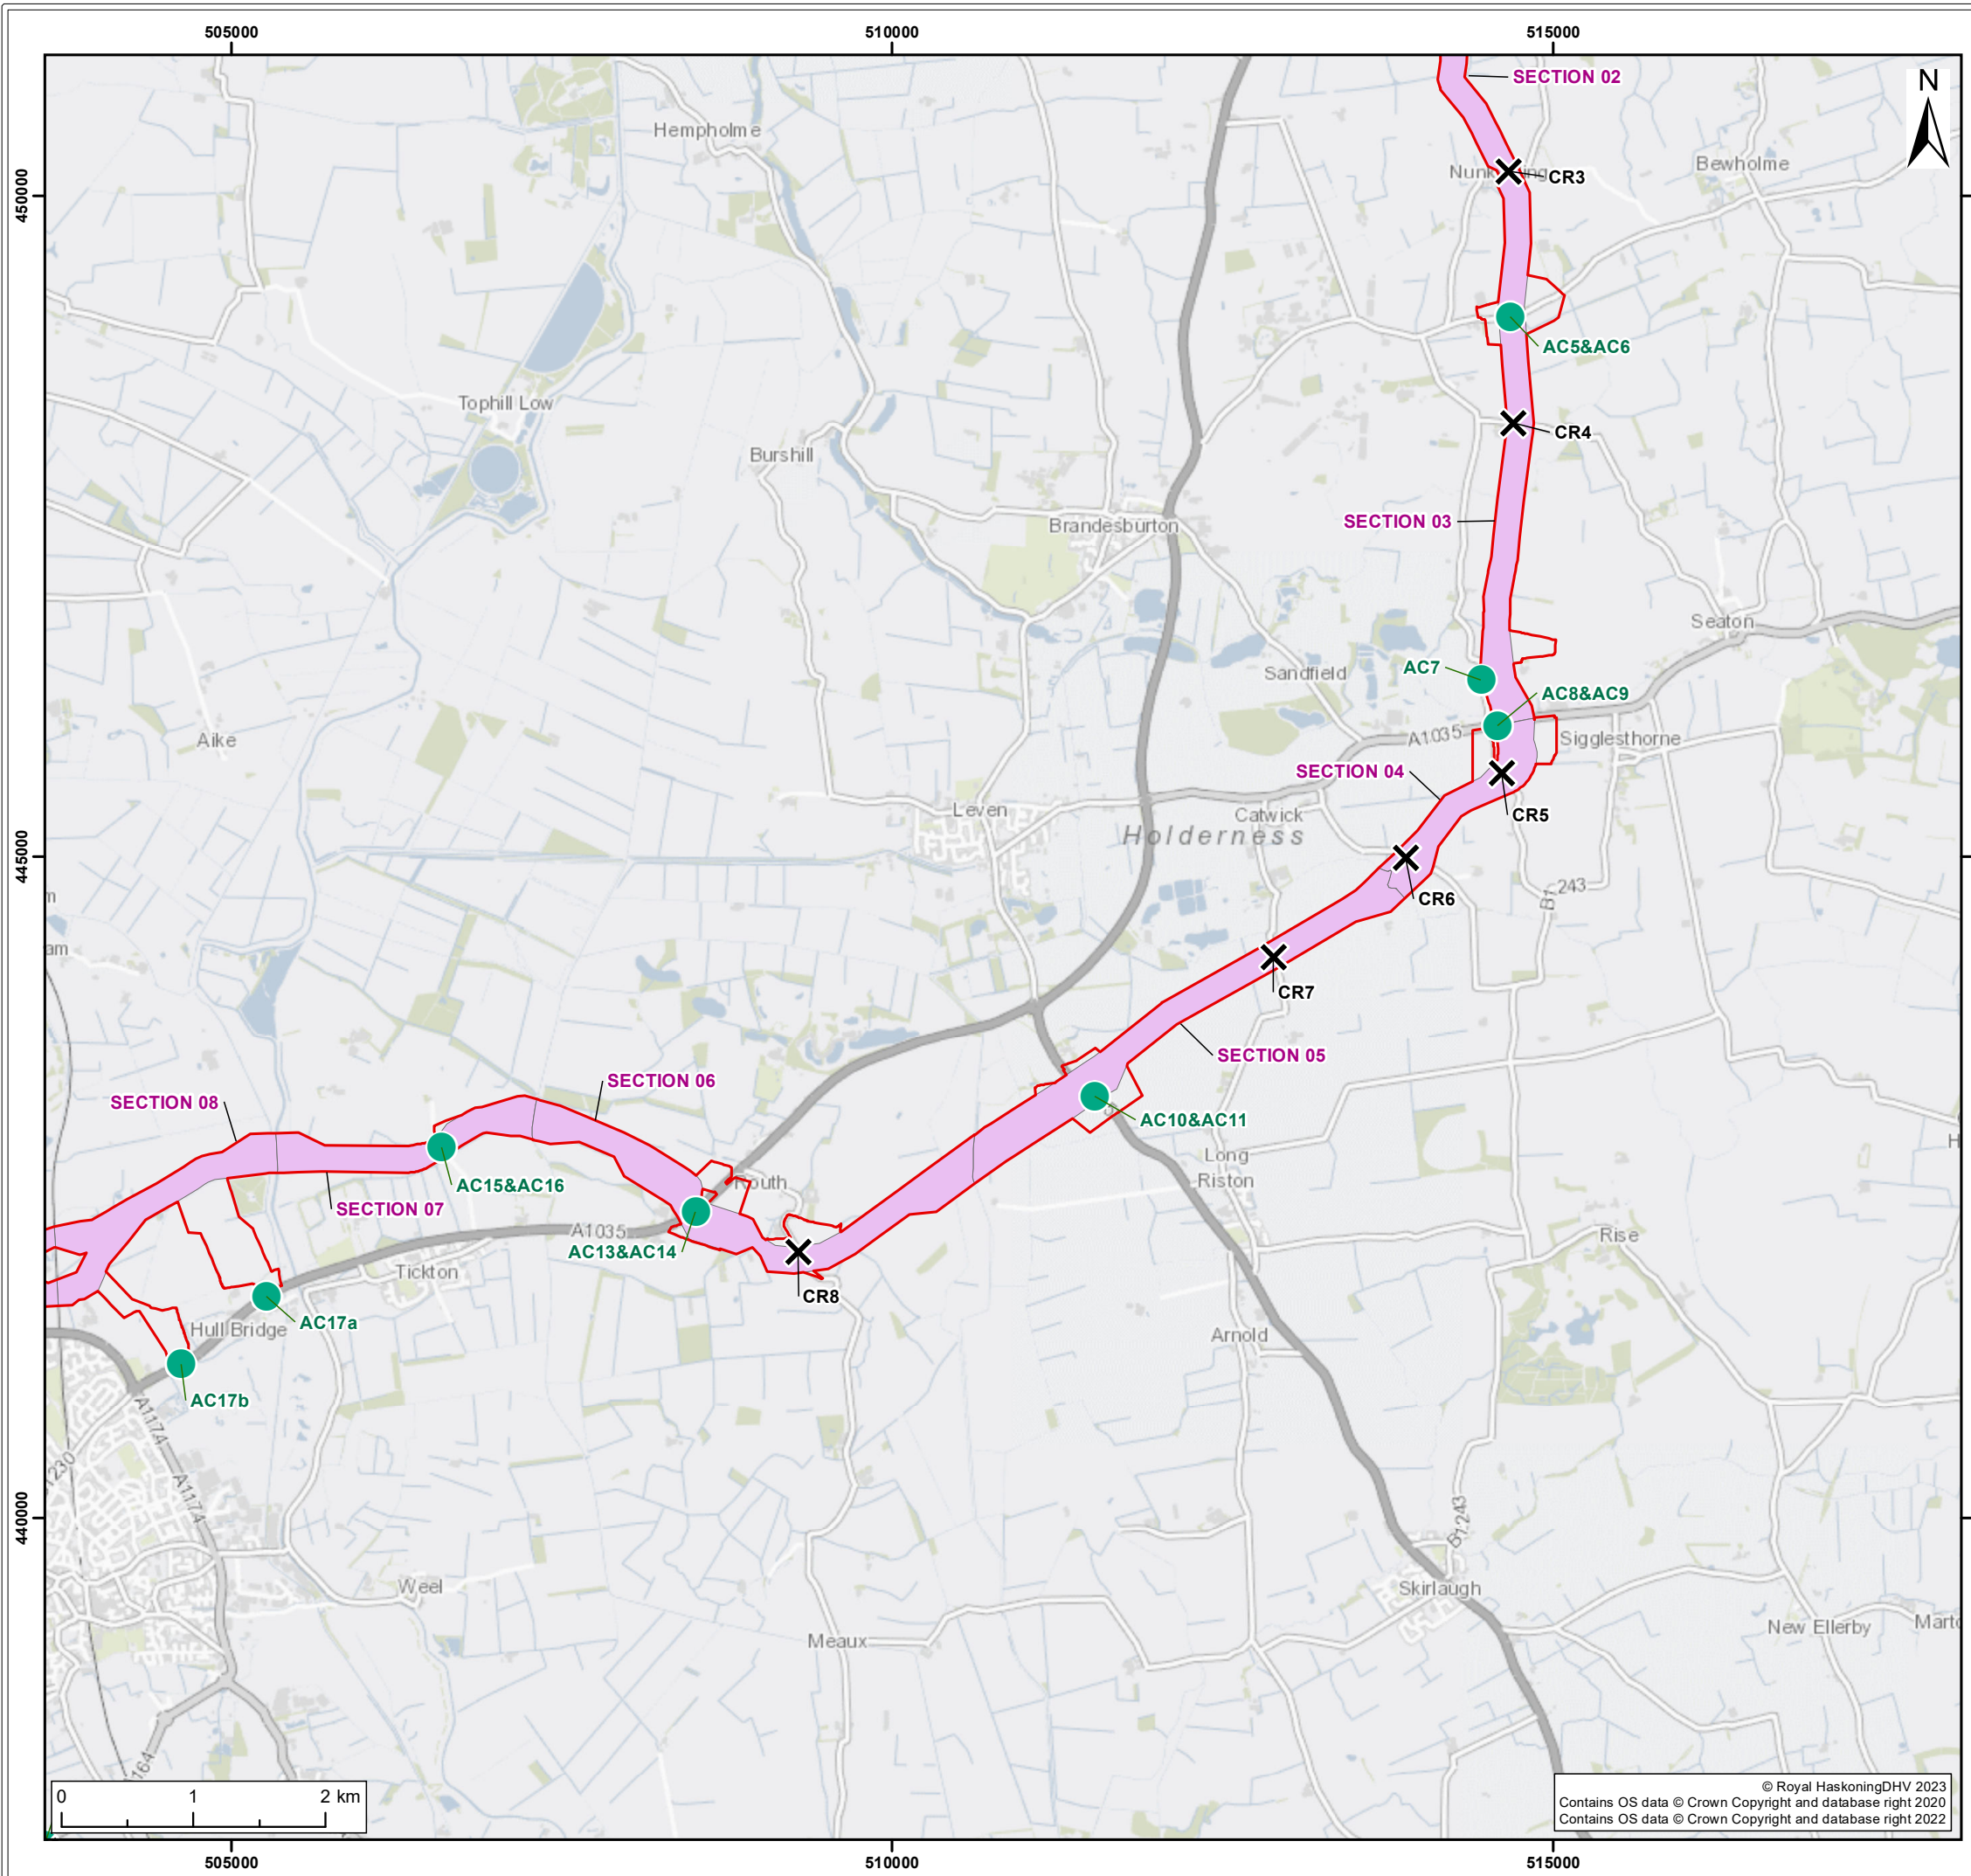

- Legend:
- Onshore Development Area
 - Cable Route Sections
 - Substation Zones
 - ✕ Haul Road Crossings
 - Accesses

S2	P01	09/03/2023	Suitable for Information	SB	CB	ST
SUI	REV	DATE	DESCRIPTION	DRW	CHK	APR
Title:						
Proposed Accesses and Crossings						
Figure: 24-1-2b		Drawing No: PC2340-RHD-ON-ZZ-DR-Z-0489				
Co-ordinate system: British National Grid			Page Size: A3	Scale: 1:50,000		
Project: Dogger Bank South Offshore Wind Farms			Report: Transport Assessment			

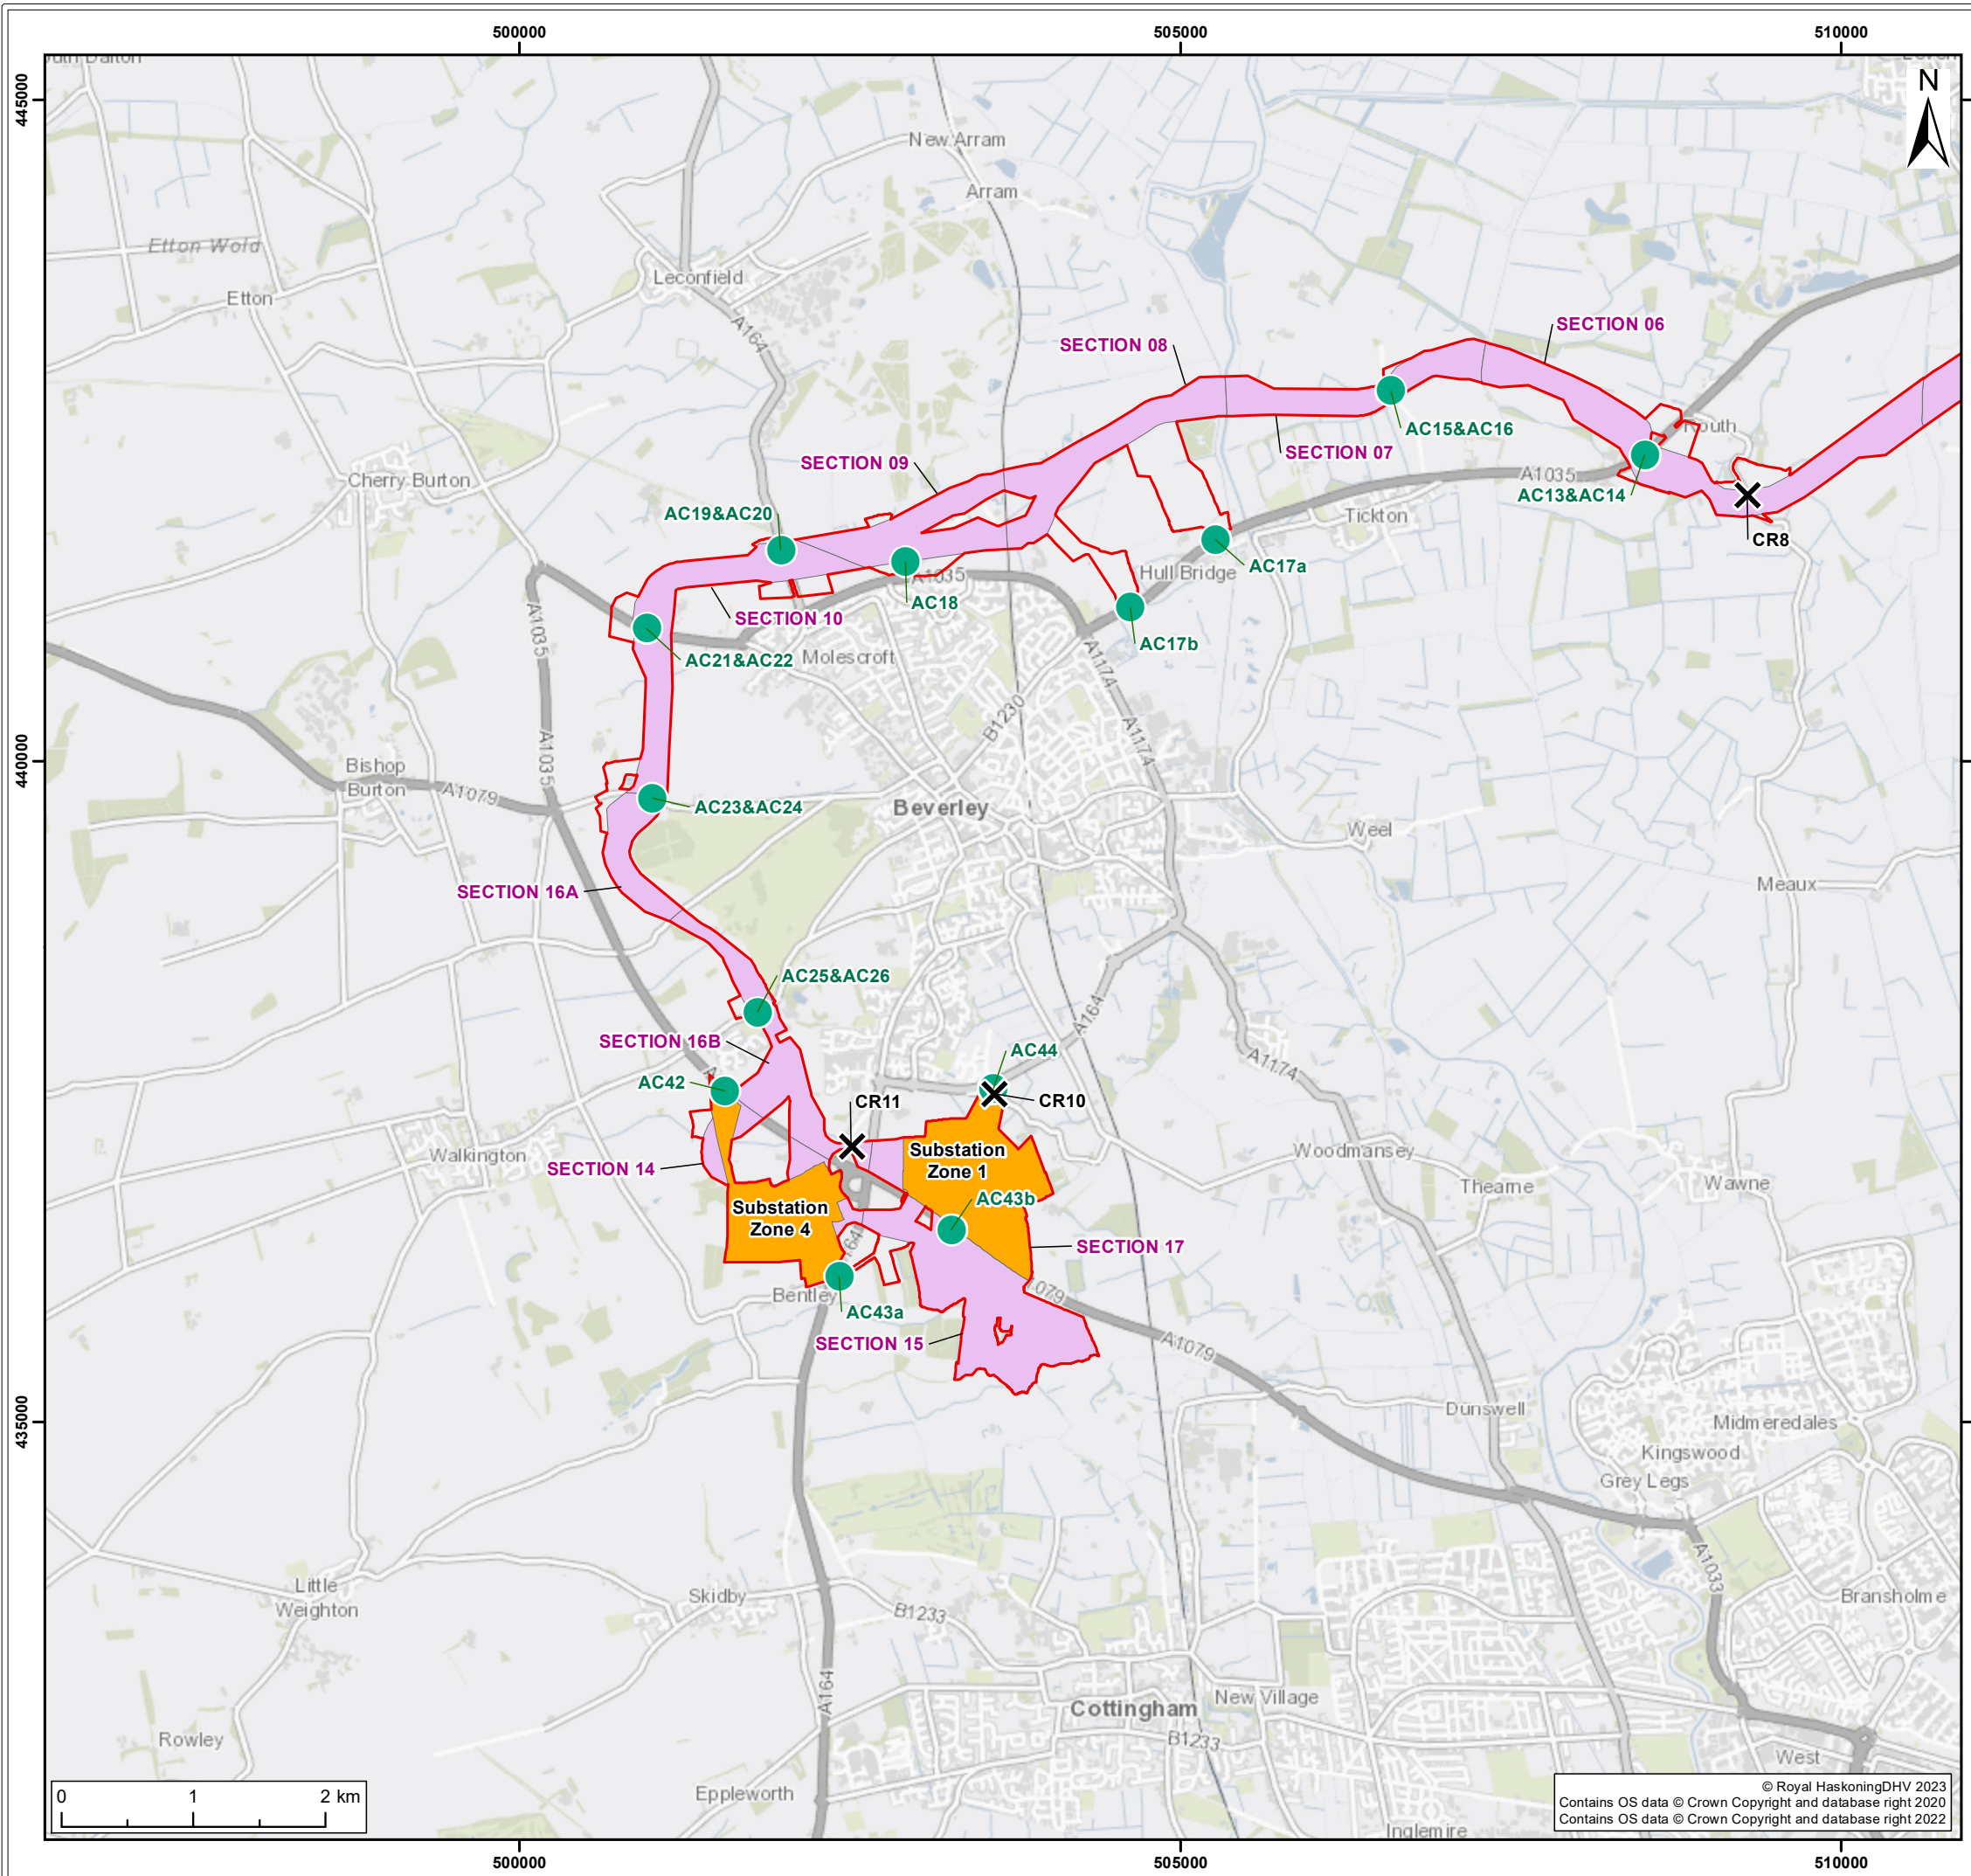

- Legend:
- Onshore Development Area
 - Cable Route Sections
 - Substation Zones
 - ✕ Haul Road Crossings
 - Accesses

S2	P01	09/03/2023	Suitable for Information	SB	CB	ST
SUI	REV	DATE	DESCRIPTION	DRW	CHK	APR

Title:
Proposed Accesses and Crossings

Figure: 24-1-2c		Drawing No: PC2340-RHD-ON-ZZ-DR-Z-0489	
Co-ordinate system: British National Grid		Page Size: A3	Scale: 1:50,000
Project: Dogger Bank South Offshore Wind Farms		Report: Transport Assessment	